

1101222

B2A

#24-010

Aug 24
LHS sign 7/1
VDS

TOWN OF LOWELL BOARD OF ZONING APPEALS
APPLICATION FOR VARIANCE FROM DEVELOPMENT STANDARDS

1. Completed Application 7/3/24
2. Proof of Ownership ✓
3. Application Fee In hand \$150
4. Plat of Survey or Site Plan (To Scale) Attached
5. Certified List of Adjacent Property Owners N/R
6. Proof of Publication 7/18/24
7. Notice to Adjacent Property Owners 7/22/24
8. Petitioner's Name Legacy Sign Group Phone 219-728-5102
Address (Mailing) 7933 US-6 Westville, IN 46391
9. Owners Name (if different) Tri-Creek School Corporation *
10. Property location 2051 E Commercial Ave, Lowell, IN 46356
11. Corner Lot: yes ✓ no _____
12. Present Zone: R-2
13. Present Use: School
14. Legal Description: E2. NE. SE. Ex. S. 320ft. 5.24
T.33 R.9 S.15AC.
15. Request for variance from the provision of _____
(Section, paragraph of zoning ordinance)


Petitioner start here

16. State specific change proposed and reason(s) such changes are necessary:
the R2 zoning classification is not accurate for use of Lowell School Systems. As such, requires a variance for signage. In addition the necessity to bring signage to current material standards for the betterment of the community and ~~enhancement~~ enhanced wayfinding signage to identify new facilities.

17. A board of zoning appeals shall approve or deny variances from the development standards (such as height, bulk, or area) of the zoning ordinance. A variance may be approved under this section only upon a determination in writing that:

1. The approval will not be injurious to the public health, safety, morals and general welfare of the community;
2. The use and value of the area adjacent to the property included in the variance will not be affected in a substantially adverse manner; and
3. The strict application of the terms of the zoning ordinance will result in practical difficulties in the use of the property. However, the zoning ordinance may establish a stricter standard than the "practical difficulties" standard prescribed by this subdivision. [IC 36-7-4-918.5, as added by P.L. 357-1983, 14.]


7.9.24.
Date


Signature of Petitioner

I RECEIVED THE INSTRUCTIONS FOR FILING A BZA PETITION


G. Christian Petersen
Printed Name

7.9.24.
Date


Signed Name

7933 US-6, Westville, IN
Address
46391

Updated 4/5/17 added signature line for receipt of instructions

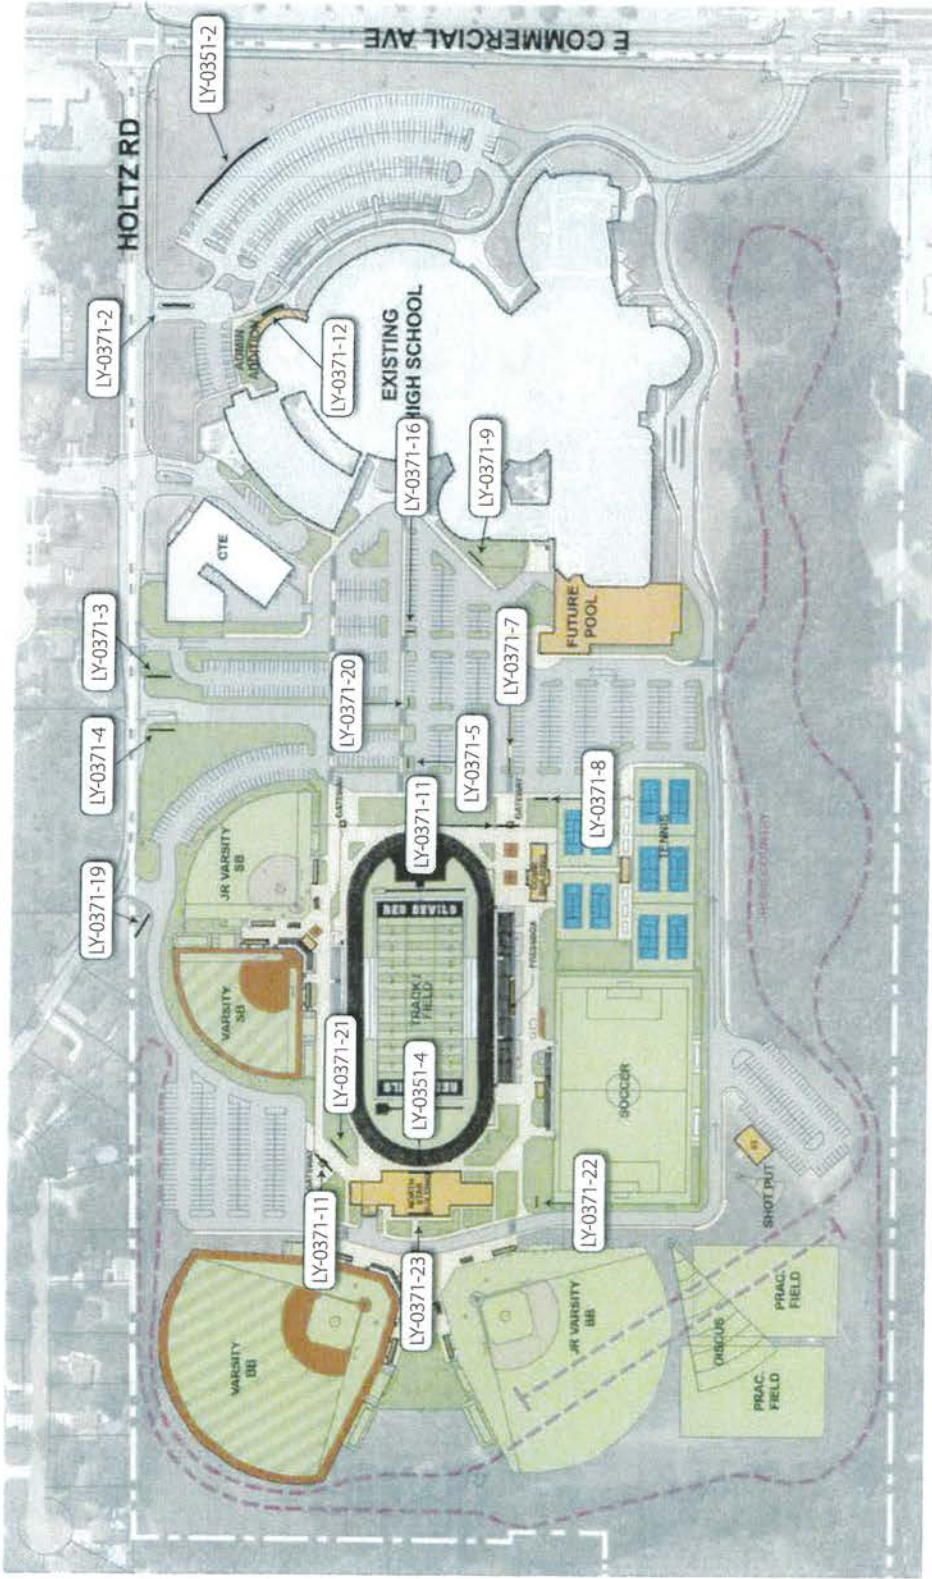

● PROPOSED PLACEMENT OF SIGNAGE (NOT TO SCALE)

SCALE: N/A



7933 W Hwy 6, Westville, IN 46391

PROJECT: Tricreek School Corp
2051 E Commercial Ave.
Lowell, IN 46356

REP: Larry Yurko 219-406-2002

DATE: 8-2-2024
DRAWING: LY-0371-Map
REFERENCE:

PROJECT #: 240352

REVISIONS:

1.

CLIENT APPROVAL:

By signing this print, I understand that I am accepting all aspects of this drawing. This includes artwork, specifications, dimensions, spelling and all other representations herein. I also understand that color representations on this print are approximate, and may not match actual colors produced.



HOLTZ RD

EXISTING
HIGH SCHOOL

ADMIN
ADDITION

CTE

FUTURE
POOL

JR VARSITY
SB

VARSITY
SB

RED DEVILS
TRACK/
FIELD

STAIR
BUILDING

PRESSBOX

TENNIS

SOCCER

NORTH
STAR
BUILDING

SHOT PUT

VARSITY
BB

JR VARSITY
BB

DISCUS

PRAC.
FIELD

PRAC.
FIELD


CROSS-COUNTRY


GATEWAY

GATEWAY


GATEWAY

ST

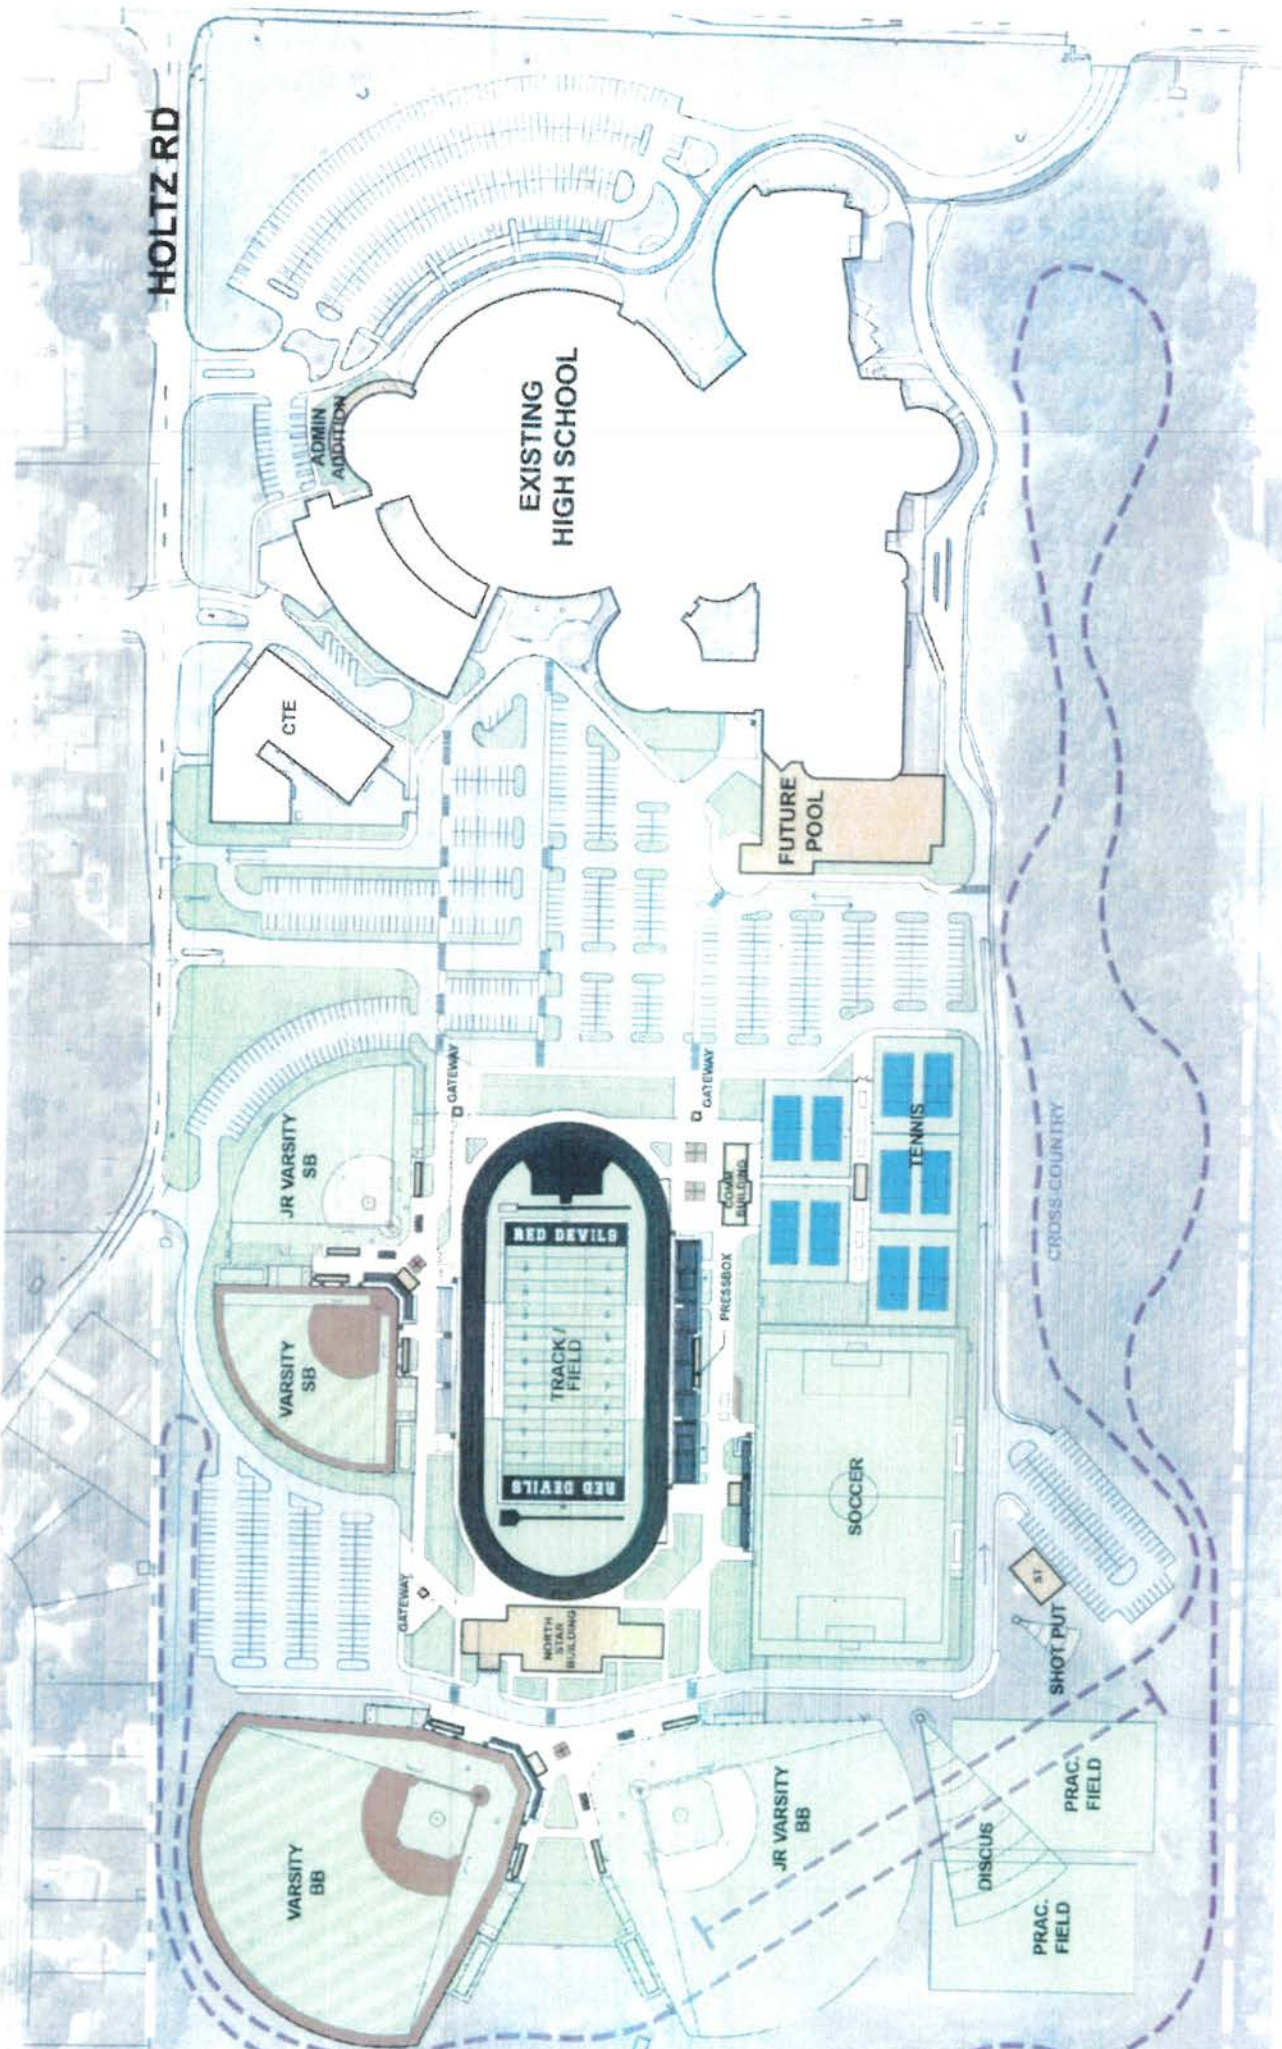

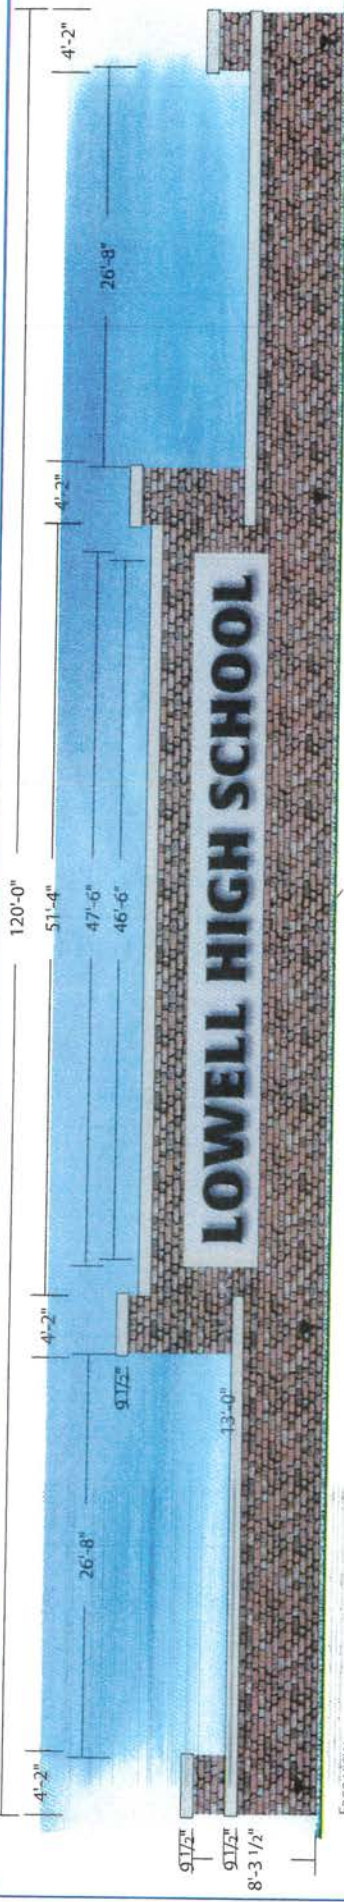

Power by Others 2' x 2 Rainproof 3R Box

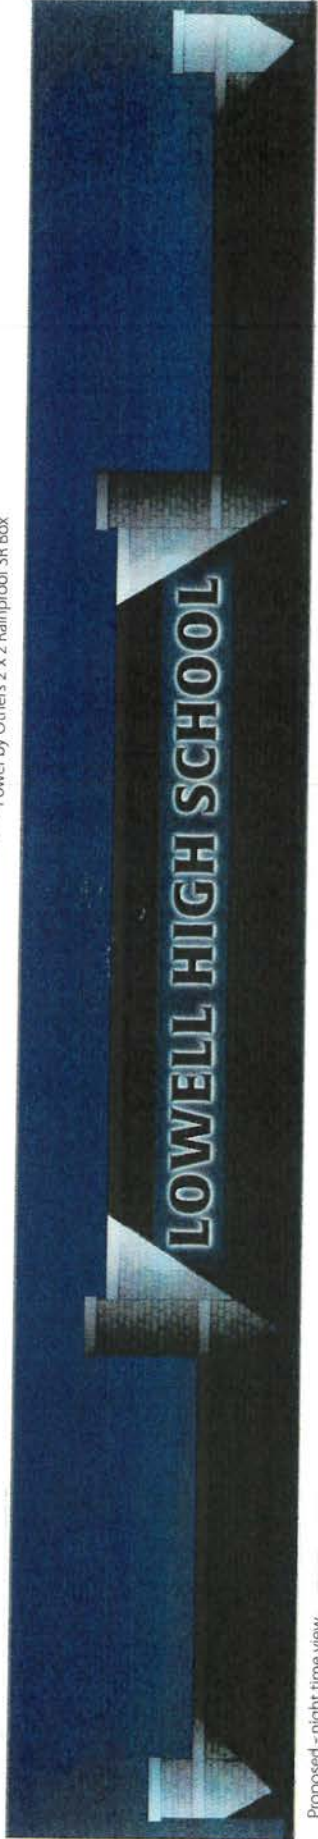

Proposed - night time view

ONE (1) SINGLE FACE INTERNALLY LED ILLUMINATED MONUMENT SIGN WITH LIMESTONE CAPS BY OTHERS, HALO ILLUMINATED CHANNEL LETTERS AND EXTERNAL ILLUMINATION

CAPS / BACKER BEHIND 'LOWELL...': COPY = PAINTED SATIN MAP TO MATCH PMS 1815C

BRICKWORK = BY OTHERS - EXACT TBD

CHANNEL LETTERS = 5" DEEP, RETURNS PAINTED SATIN MAP BLACK, MOUNTED TO LIMESTONE WITH 1.5" SPACERS

ILLUMINATION = 4700K WHITE LED AND EXTERNAL ILLUMINATION BY OTHERS

See architectural print A-502-AD for full construction details of brickwork elements
Main primary electric is 277V

SCALE: 1/8" = 1'



7933 W Hwy 6, Westville, IN 46391

PROJECT: Tricreek School Corp
Lowell High School
2051 E Commercial Ave
Lowell, IN 46356

REP: Larry Yurko 219-406-2002


DATE: 7-2-2024
DRAWING: LY-0351-2
REFERENCE:
PROJECT #: 240352

REVISIONS:
1. Change brick, caps, illumination, backer 5-10-24 JB
2. Remove backer from scope 5-15-24 JB
3. Update illumination spec only 6-28-24 JB
4. Update font to match print -3-7-1-24 JB

CLIENT APPROVAL:

By signing this print, I understand that I am accepting all aspects of this drawing. This includes artwork, specifications, dimensions, spelling, and all other representations herein. I also understand that color representations on this print are approximate, and may not match actual colors produced.



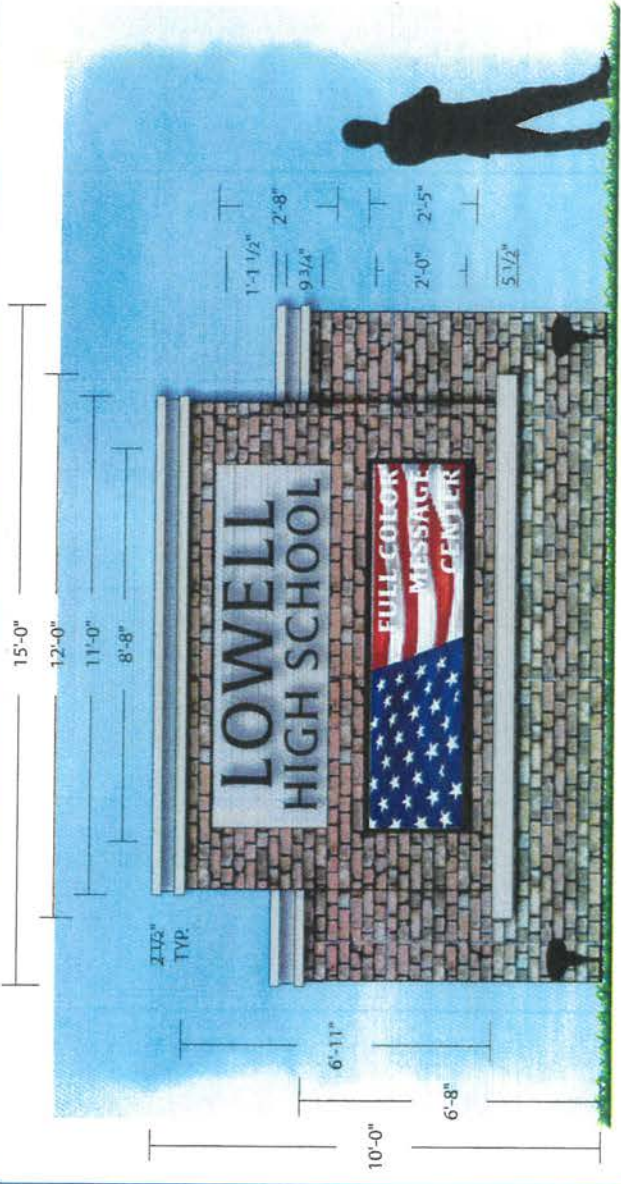

ONE (1) DOUBLE FACE EXTERNALLY ILLUMINATED MONUMENT SIGN WITH LIMESTONE CAPS, HALO ILLUMINATED CHANNEL LETTERS AND ELECTRONIC MESSAGE CENTERS

CAPS / LEDGE / BACKER BEHIND "LOWELL...." = LIMESTONE, BY GC
 BRICKWORK = BY OTHERS - EXACT TBD
 CHANNEL LETTERS = 3" DEEP RETURNS PAINTED SATIN MAP BLACK, MOUNTED TO LIMESTONE WITH 1.5" SPACERS
 ELECTRONIC MESSAGE CENTER = 2' X 8' 8MM FULL COLOR WATCHFIRE ILLUMINATION = 4700K WHITE LED AND EXTERNAL UPLIGHTING (EXACT TBD - BY OTHERS)

See architectural print A-105-S8 for full construction details of brickwork elements
 Main primary electric is 277V



Proposed - night time view

SCALE: 3/8" = 1'



7933 W Hwy 6, Westville, IN 46391

PROJECT: Tricreek School Corp
 Lowell High School
 2051 E Commercial Ave
 Lowell, IN 46356
 REP: Larry Yurko 219-406-2002

DATE: 7-2-2024
 DRAWING: LY-03511-3
 REFERENCE:
 PROJECT #: 240352

- REVISIONS:
1. Change brick, caps, illumination, backer 5-10-24
 2. Remove backer from scope 5-15-24 JB
 3. Update illumination spec only 6-28-24 JB
 4. Revise font 7-2-24 JB

CLIENT APPROVAL:


By signing this print, I understand that I am accepting all aspects of this drawing. This includes artwork, specifications, dimensions, spelling and all other representations herein. I also understand that color representations on this print are approximate, and may not match actual colors produced.



11'-5"

INFERNO

1'-10"

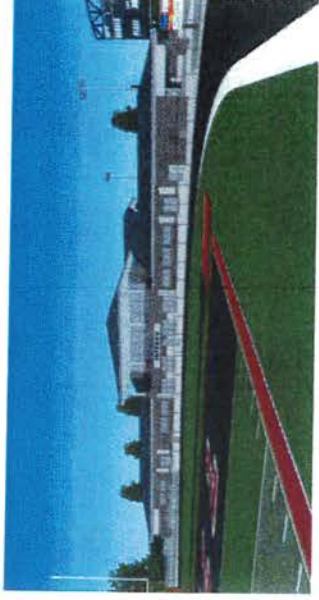

Proposed placement (render by others)



Proposed - night time view

● ONE (1) SET OF HALO LIT - LED ILLUMINATED CHANNEL LETTERS
MOUNTED TO LIMESTONE PORTION OF BUILDING FASCIA

FACES & 3" RETURNS = PAINTED SATIN MAP BLACK
ILLUMINATION = 4700K WHITE BRIGHT WHITE LED

NOTE: 2.5" THICK LIMESTONE BACKERS BY GC

SCALE: 3/4" = 1'



7933 W Hwy 6, Westville, IN 46391

PROJECT: Tricreek School Corp
Lowell High School
2051 E Commercial Ave
Lowell, IN 46356

REP: Larry Yurko 219-406-2002

DATE: 7-2-2024

DRAWING: LX-0551-4
REFERENCE:

PROJECT #: 240352

REVISIONS:

1. Update illumination spec only 6-28-24 JB
2. Update font to match print-3 7-1-24 JB
3. Revise font 7-2-24 JB

CLIENT APPROVAL:

By signing this print, I understand that I am accepting all aspects of this drawing. This includes artwork, specifications, dimensions, spelling and all other representations herein. I also understand that color representations on this print are approximate, and may not match actual colors produced.






Existing



Proposed (NTS)

SCALE: 3/8" = 1'

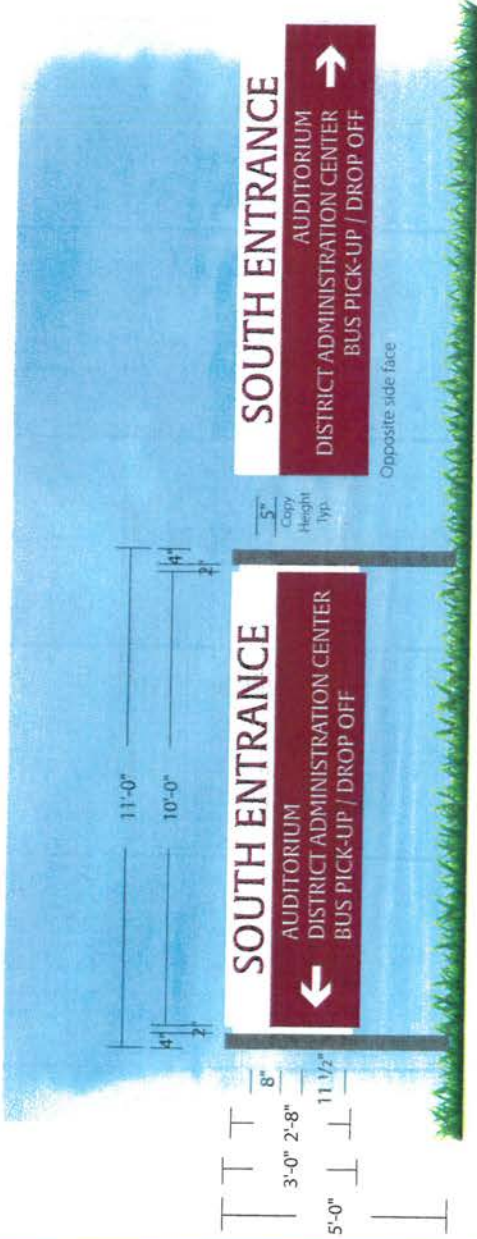

● REMOVE EXISTING DOUBLE FACE NON-ILLUMINATED POST AND PANEL SIGN AND INSTALL ONE (1) NEW DOUBLE FACE POST AND PANEL SIGN WITH SQUARE TUBE POSTS, SQUARE TUBE REVEALS AND SQUARE TUBE FRAME WITH ACM PANELS WITH VINYL COPY

SIGN POSTS = 4" SQUARE TUBE PAINTED SATIN MP12416 SHIPYARD GREY
 REVEALS = 2" SQUARE TUBE PAINTED SATIN MAP WHITE
 SIGN PANELS = 3MM WHITE ACM PAINTED SATIN MAP TO MATCH PMS 188C
 WITH 3M WHITE CONTROLTAC VINYL



7933 W Hwy 6, Westville, IN 46391

PROJECT: Tricreek School Corp
 2051 E Commercial Ave.
 Lowell, IN 46356
 REP: Larry Yurko 219-406-2002

DATE: 7-5-2024
 DRAWING: LY-0371-2
 REFERENCE:
 PROJECT #: 240352

REVISIONS:

1. Color changes 6-28-24 JB
2. Change copy, post color 7-2-24 JB
3. Update post color 7-5-24 JB
4. Revise copy/justification 7-5-24 JB

CLIENT APPROVAL:

By signing this print, I understand that I am accepting all aspects of this drawing. This includes artwork, specifications, dimensions, spelling, and all other representations herein. I also understand that color representations on this print are approximate, and may not match actual colors produced.






Existing



Proposed (NTS)

SCALE: 3/8" = 1'

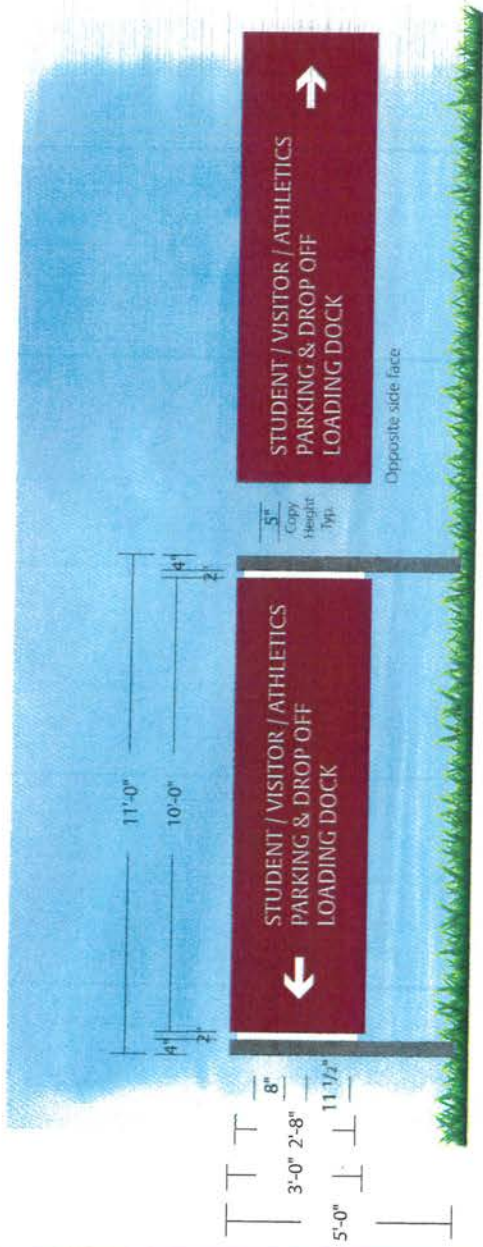

● REMOVE EXISTING DOUBLE FACE NON-ILLUMINATED POST AND PANEL SIGN AND INSTALL ONE (1) NEW DOUBLE FACE POST AND PANEL SIGN WITH SQUARE TUBE POSTS, SQUARE TUBE REVEALS AND SQUARE TUBE FRAME WITH ACM PANELS WITH VINYL COPY

SIGN POSTS = 4" SQUARE TUBE PAINTED SATIN MP12416 SHIPYARD GREY
 REVEALS = 2" SQUARE TUBE PAINTED SATIN MAP WHITE
 SIGN PANELS = 3MM WHITE ACM PAINTED SATIN MAP TO MATCH PMS 188C
 WITH 3M WHITE CONTROLTAC VINYL



LEGACY SIGN
 GROUP

7933 W Hwy 6, Westville, IN 46391

PROJECT: Tricreek School Corp
 2051 E Commercial Ave.
 Lowell, IN 46356

REP: Larry Yurko 219-406-2002

DATE: 7-5-2024

DRAWING: LY-0371-4

REFERENCE:

PROJECT #: 240352

REVISIONS:

1. Color changes 7-1-24 JB
2. Update post color 7-5-24 JB
3. Revise face layout 7-5-24 JB

CLIENT APPROVAL:

By signing this print, I understand that I am accepting all aspects of this drawing. This includes artwork, specifications, dimensions, spelling and all other representations herein. I also understand that color representations on this print are approximate, and may not match actual colors produced.





● REMOVE EXISTING SINGLE FACE NON-ILLUMINATED POST AND PANEL SIGN AND INSTALL ONE (1) NEW SINGLE FACE POST AND PANEL SIGN WITH SQUARE TUBE POSTS, SQUARE TUBE REVEALS AND SQUARE TUBE FRAME WITH ACM PANELS WITH VINYL COPY

SIGN POSTS = 4" SQUARE TUBE PAINTED SATIN MP12416 SHIPYARD GREY
 REVEALS = 2" SQUARE TUBE PAINTED SATIN MAP WHITE
 SIGN PANEL = 3MM WHITE ACM PAINTED SATIN MAP TO MATCH PMS 188C WITH 3M WHITE CONTROLTAC VINYL



Existing



Proposed (NTS)

SCALE: 3/8" = 1'



7933 W Hwy 6, Westville, IN 46391

PROJECT: Tricreek School Corp
 2051 E Commercial Ave
 Lowell, IN 46356
 REP: Larry Yurko 219-406-2002


DATE: 7-5-2024
 DRAWING: LY-0371-5
 REFERENCE
 PROJECT #: 240352

REVISIONS:
 1. Update post color 7-5-24 JB

CLIENT APPROVAL:

By signing this print, I understand that I am accepting all aspects of this drawing. This includes artwork, specifications, dimensions, spelling and all other representations herein. I also understand that color representations on this print are approximate, and may not match actual colors produced.



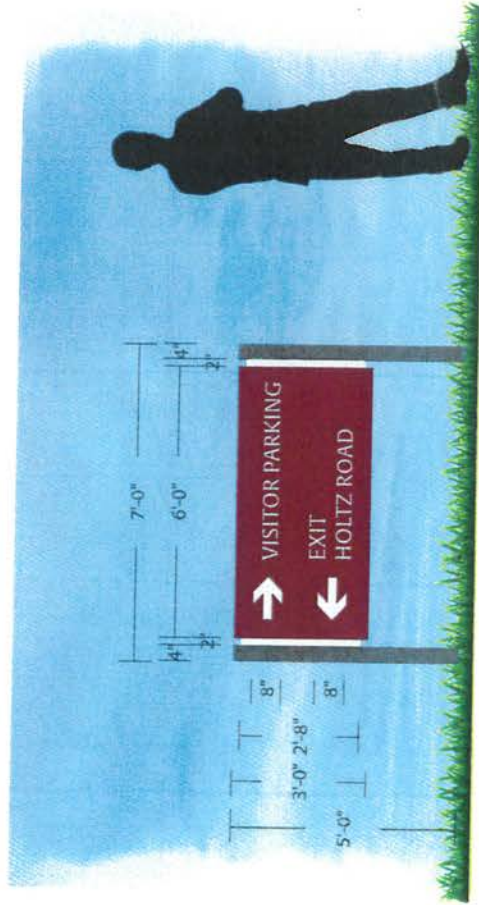

● REMOVE EXISTING SINGLE FACE NON-ILLUMINATED POST AND PANEL SIGN AND INSTALL ONE (1) NEW SINGLE FACE POST AND PANEL SIGN WITH SQUARE TUBE POSTS, SQUARE TUBE REVEALS AND SQUARE TUBE FRAME WITH ACM PANELS WITH VINYL COPY

SIGN POSTS = 4" SQUARE TUBE PAINTED SATIN MP12416 SHIPYARD GREY
 REVEALS = 2" SQUARE TUBE PAINTED SATIN MAP WHITE
 SIGN PANEL = 3MM WHITE ACM PAINTED SATIN MAP TO MATCH PMS 188C
 WITH 3M WHITE CONTROLTAC VINYL



Existing



Proposed (NTS)

SCALE: 3/8" = 1'



7933 W Hwy 6, Westville, IN 46391

PROJECT: Tricreek School Corp
 2051 E Commercial Ave.
 Lowell, IN 46356

REP: Larry Yurko 219-406-2002

DATE: 7-5-2024

DRAWING: LY-0371-6
 REFERENCE

PROJECT #: 240352


REVISIONS:

1. Update post color 7-5-24 JB

CLIENT APPROVAL:

By signing this print, I understand that I am accepting all aspects of this drawing. This includes artwork, specifications, dimensions, spelling and all other representations herein. I also understand that color reproductions on this print are approximate, and may not match actual colors produced.



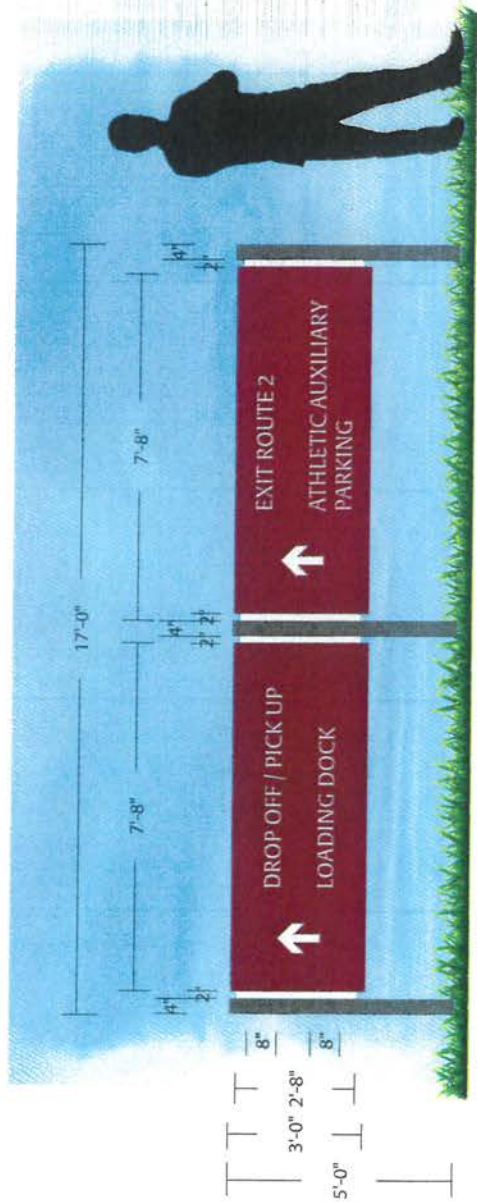


- REMOVE EXISTING SINGLE FACE NON-ILLUMINATED POST AND PANEL SIGN AND INSTALL ONE (1) NEW SINGLE FACE POST AND PANEL SIGN WITH SQUARE TUBE POSTS, CENTER POST, SQUARE TUBE REVEALS AND SQUARE TUBE FRAMES WITH ACM PANELS WITH VINYL COPY

SIGN POSTS = 4" SQUARE TUBE PAINTED SATIN MP12416 SHIPYARD GREY
 REVEALS = 2" SQUARE TUBE PAINTED SATIN MAP WHITE
 SIGN PANEL = 3MM WHITE ACM PAINTED SATIN MAP TO MATCH PMS 188C
 WITH 3M WHITE CONTROLTAC VINYL



Existing

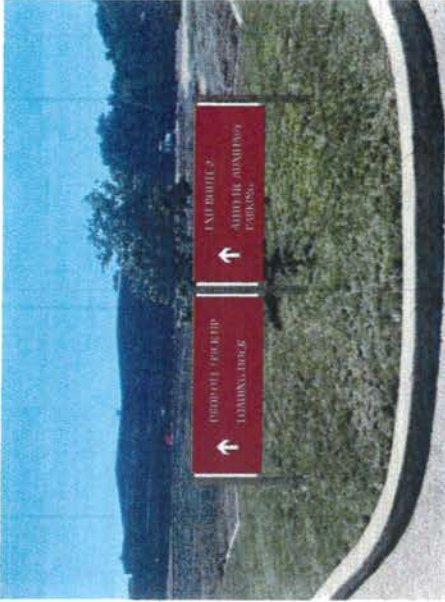

Proposed (NTS)

SCALE: 3/8" = 1'



7933 W Hwy 6, Westville, IN 46391

PROJECT: Tricreek School Corp
 2051 E Commercial Ave.
 Lowell, IN 46356

REP: Larry Yurko 219-406-2002

DATE: 7-5-2024

DRAWING: LY-0371-7

REFERENCE:

PROJECT #: 240352

REVISIONS:

1. Update post color 7-5-24 JB

CLIENT APPROVAL:

By signing this print, I understand that I am accepting all aspects of this drawing. This includes artwork, specifications, dimensions, spelling and all other representations herein. I also understand that color representations on this print are approximate, and may not match actual colors produced.





- INSTALL ONE (1) NEW DOUBLE FACE POST AND PANEL SIGN WITH SQUARE TUBE POSTS, SQUARE TUBE REVEALS AND SQUARE TUBE FRAME WITH ACM PANELS WITH VINYL COPY

SIGN POSTS = 4" SQUARE TUBE PAINTED SATIN MP12416 SHIPYARD GREY
 REVEALS = 2" SQUARE TUBE PAINTED SATIN MAP WHITE
 SIGN PANEL = 3MM WHITE ACM PAINTED SATIN MAP TO MATCH PMS 188C WITH 3M WHITE CONTROLTAC VINYL



Proposed placement (NTS)

SCALE: 3/8" = 1'

LEGACY SIGN GROUP
 7933 W Hwy 6, Westville, IN 46391


PROJECT: Tricreek School Corp
 2051 E Commercial Ave.
 Lowell, IN 46356
 REP: Larry Yurko 219-406-2002

DATE: 7-8-2024
 DRAWING: LY-0371-20
 REFERENCE
 PROJECT #: 240352

REVISIONS:
 1.


CLIENT APPROVAL:
 By signing this print, I understand that I am accepting all aspects of this drawing. This includes artwork, specifications, dimensions, spelling and all other representations herein. I also understand that color representations on this print are approximate, and may not match actual colors produced.



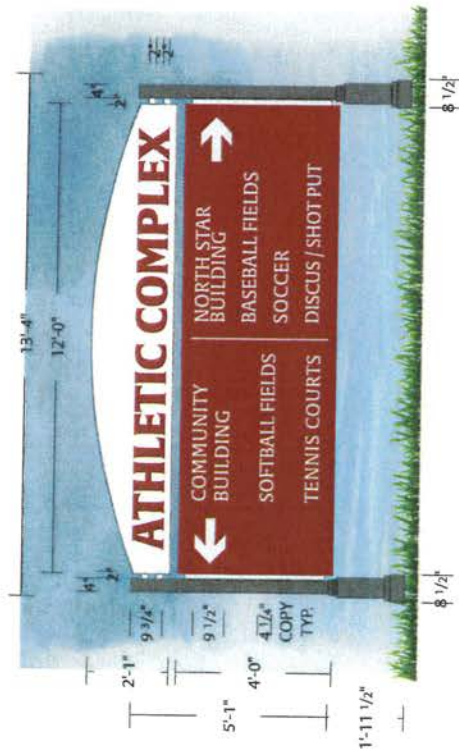

INSTALL ONE (1) NEW SINGLE FACE POST AND PANEL SIGN WITH SQUARE TUBE POSTS, SQUARE TUBE REVEALS AND FABRICATED UPPER AND LOWER CANS WITH FLAT CUT OUT COPY

- SIGN POSTS = 4" SQUARE TUBE PAINTED SATIN MP12416 SHIPYARD GREY
- REVEALS = 2" SQUARE TUBE PAINTED SATIN MAP WHITE
- UPPER CAN = 4" DEEP PAINTED SATIN MAP WHITE
- "ATHLETIC COMPLEX" = 1/2" FLAT CUT OUT ACRYLIC PAINTED SATIN MAP TO MATCH PMS 1815C BURGUNDY
- LOWER CAN = 4" DEEP PAINTED SATIN MAP TO MATCH PMS 1815C BURGUNDY WITH 3M WHITE CONTROLTAC
- BASE = M3-DSB CAST ALUMINUM DECORATIVE BASE FOR SQUARE TUBE POSTS

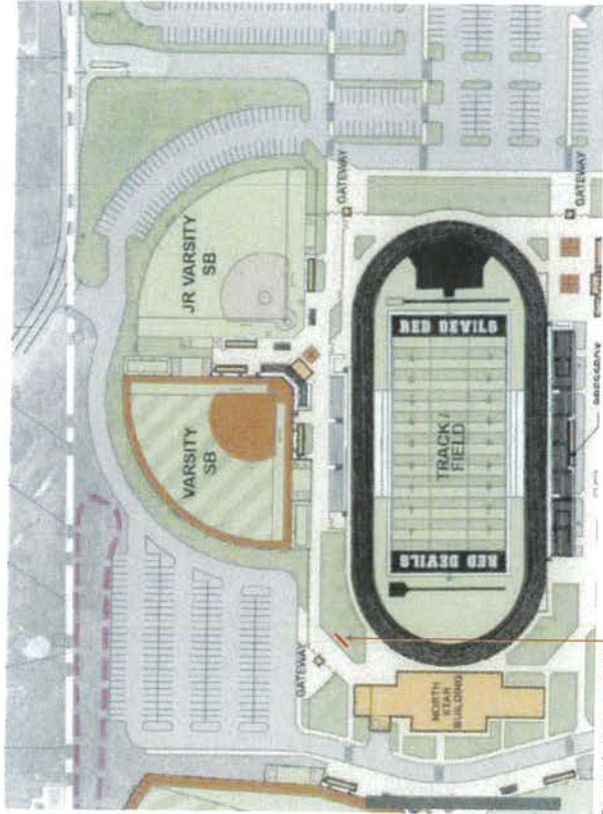

Proposed placement (NTS)

SCALE: 3/8" = 1'

LEGACY SIGN
GROUP

7933 W Hwy 6, Westville, IN 46391

PROJECT: Titcreek School Corp
2051 E Commercial Ave.
Lowell, IN 46356

REP: Larry Yurko 219-406-2002

DATE: 7-8-2024

DRAWING: LY-0371-21

REFERENCE:

PROJECT #: 240352


REVISIONS:

1.

CLIENT APPROVAL:

By signing this price, I understand that I am accepting all aspects of this drawing. The drawing is for information only and does not constitute a contract. All other representations herein, I also understand that the dimensions on this print are approximate, and may not match actual codes produced.



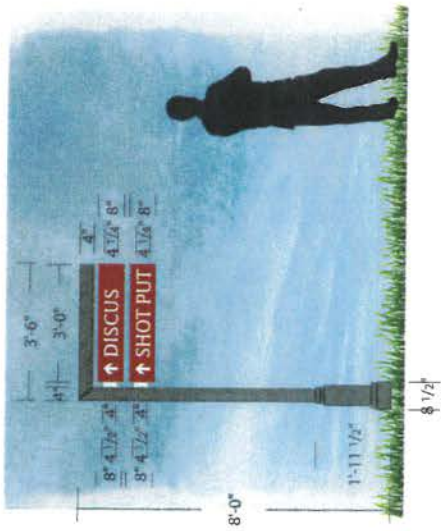

SIX (6) NEW DOUBLE FACE DIRECTIONAL SIGN WITH SQUARE TUBE POSTS, SQUARE TUBE CANTILEVER MOUNTING BRACKETS AND FABRICATED MINI SLEEVING SHOEBOXES WITH VINYL COPY

SIGN POSTS = 4" SQUARE TUBE PAINTED SATIN MP1 2416 SHIPYARD GREY
CANTILEVERED ARMS = 4" SQUARE TUBE PAINTED SATIN MAP WHITE
SLEEVING SHOEBOXES = 4" DEEP PAINTED SATIN MAP TO MATCH PMS 1815C BURGUNDY
ARROWS / COPY = 3M WHITE CONTROLTAC
BASE = M3-DSB CAST ALUMINUM DECORATIVE BASE FOR SQUARE TUBE POSTS



Proposed placement of one of six (NTS)

SCALE: 3/8" = 1'



7933 W Hwy 6, Westville, IN 46391

PROJECT: Tircreek School Corp
 2051 E Commercial Ave.
 Lowell, IN 46356

REP: Larry Yurko 219-406-2002

DATE: 7-8-2024

DRAWING: LY-0371-22
 REFERENCE

PROJECT #: 240352

REVISIONS:


1.

CLIENT APPROVAL:

By signing this print, I understand that I am accepting all aspects of this drawing. This includes artwork, specifications, dimensions, spelling and all other representations herein. I also understand that color representations on this print are approximate and may not match actual colors produced.



2'-5 3/4" | 12'-0" | **NORTH STAR** | 1'-3"

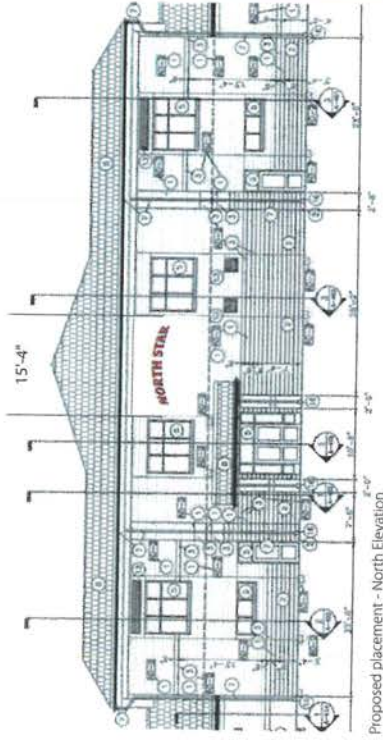

Proposed Placement - North Elevation

SCALE: 1/2" = 1'

ONE (1) SET OF NON-ILLUMINATED 2" FABRICATED ALUMINUM LETTERS MOUNTED FLUSH TO BRICK BUILDING FASCIA

2" RETURNS & FACES = PAINTED SATIN MAP TO MATCH PMS 188C



LEGACY SIGN GROUP

7933 W Hwy 6, Westville, IN 46391

PROJECT: Titcreek School Corp
2051 E Commercial Ave.
Lowell, IN 46356

REP: Larry Yurko 219-406-2002

DATE: 7-8-2024

DRAWING: LY-0371-23
REFERENCE:

PROJECT #: 240352


REVISIONS:

1.

CLIENT APPROVAL:


By signing this print, I understand that I am accepting all aspects of this drawing. This includes artwork, specifications, dimensions, spelling and all other representations herein. I also understand that color representations on this print are approximate, and may not match actual colors produced.



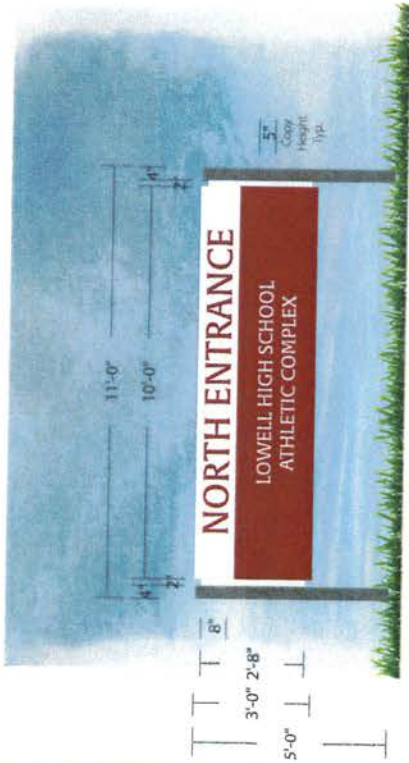

INSTALL ONE (1) NEW SINGLE FACE POST AND PANEL SIGN WITH SQUARE TUBE POSTS, SQUARE TUBE REVEALS AND SQUARE TUBE FRAME WITH ACM PANELS WITH VINYL COPY

SIGN POSTS = 4" SQUARE TUBE PAINTED SATIN MP1 12416 SHIPYARD GREY
 REVEALS = 2" SQUARE TUBE PAINTED SATIN MAP WHITE
 SIGN PANELS = 3MM WHITE ACM PAINTED SATIN MAP TO MATCH PMS 188C WITH 3M WHITE CONTROLTAC VINYL

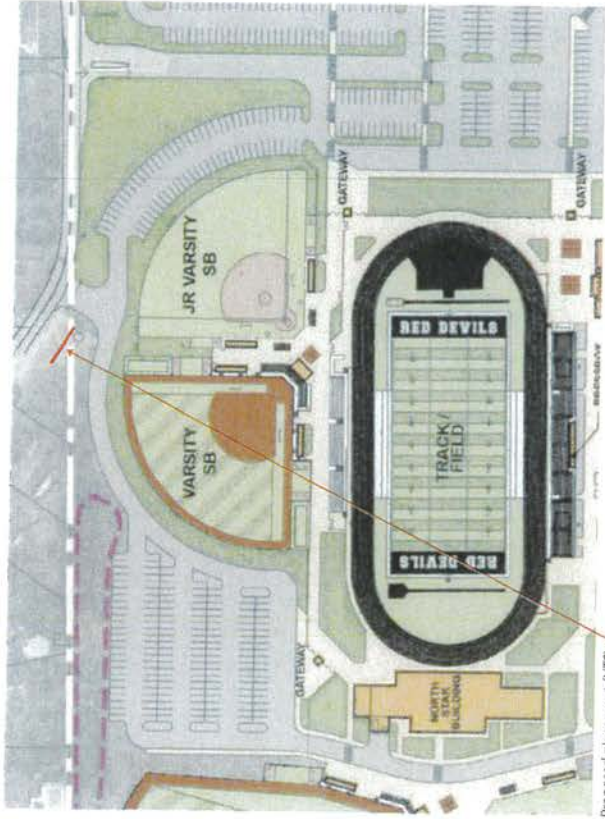

Proposed placement (NTS)

SCALE: 3/8" = 1'

LEGACY SIGN
 GROUP

7933 W Hwy 6, Westville, IN 46391

PROJECT: Tricreek School Corp
 2051 E Commercial Ave.
 Lowell, IN 46356

REP: Larry Yurko 219-406-2002

DATE: 7-8-2024

DRAWING: LY-0371-119

REFERENCE:

PROJECT #: 240352


REVISIONS:

1.

CLIENT APPROVAL:


By signing this print, I understand that I am accepting all aspects of this drawing. This includes artwork, specifications, dimensions, quantities, and materials. I also understand that color representations on this print are approximate, and may not match actual colors produced.



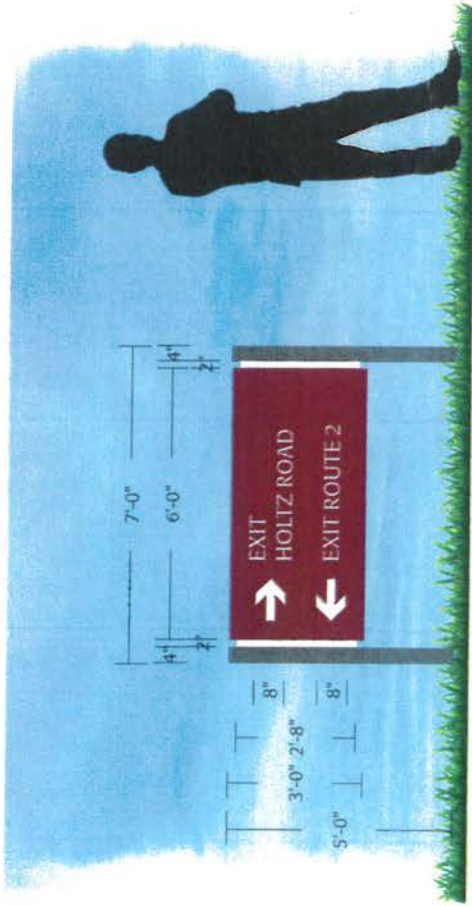

● REMOVE EXISTING SINGLE FACE NON-ILLUMINATED POST AND PANEL SIGN AND INSTALL ONE (1) NEW SINGLE FACE POST AND PANEL SIGN WITH SQUARE TUBE POSTS, SQUARE TUBE REVEALS AND SQUARE TUBE FRAME WITH ACM PANELS WITH VINYL COPY

SIGN POSTS = 4" SQUARE TUBE PAINTED SATIN MPI2416 SHIPYARD GREY
 REVEALS = 2" SQUARE TUBE PAINTED SATIN MAP WHITE
 SIGN PANEL = 3MM WHITE ACM PAINTED SATIN MAP TO MATCH PMS 188C WITH 3M WHITE CONTROLTAC VINYL

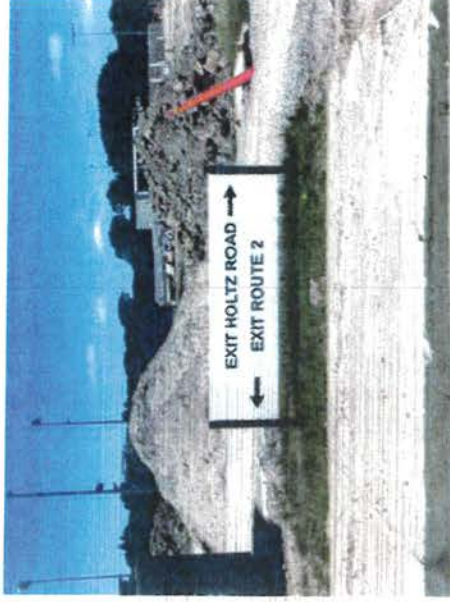

Existing



Proposed (NTS)

SCALE: 3/8" = 1'

LEGACY SIGN
GROUP

7933 W Hwy 6, Westville, IN 46391

PROJECT: Tricreek School Corp
 2051 E Commercial Ave.
 Lowell, IN 46356

REP: Larry Yurko 219-406-2002

DATE: 7-5-2024

DRAWING: LY-0371-8

REFERENCE:

PROJECT #: 240352


REVISIONS:

1. Update post color 7-5-24 JB

CLIENT APPROVAL:

By signing this print, I understand that I am accepting all aspects of this drawing. This includes artwork, specifications, dimensions, spelling and all other representations herein. I also understand that color representations on this print are approximate, and may not match actual colors produced.



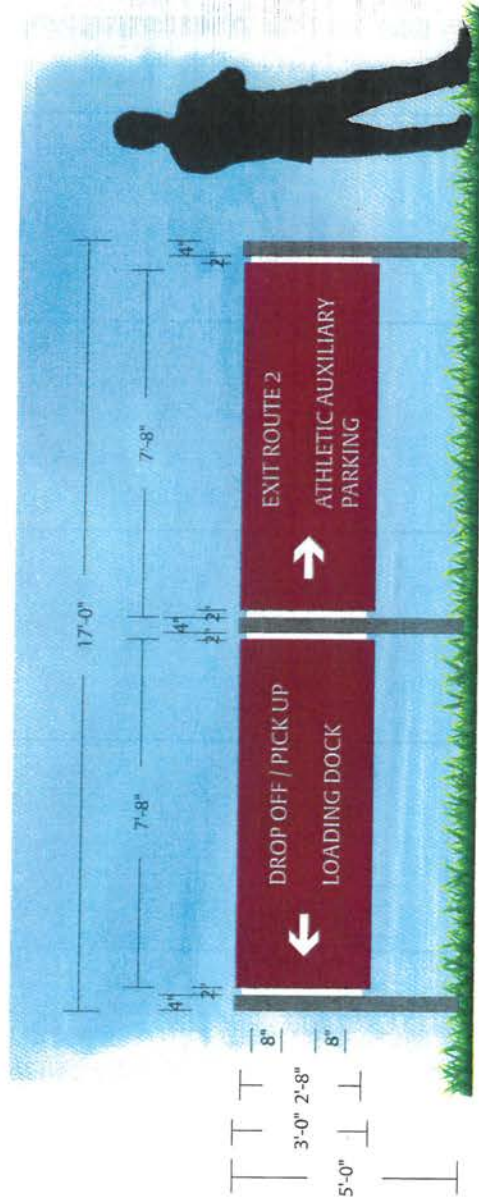


REMOVE EXISTING SINGLE FACE NON-ILLUMINATED POST AND PANEL SIGN AND INSTALL ONE (1) NEW SINGLE FACE POST AND PANEL SIGN WITH SQUARE TUBE POSTS, CENTER POST, SQUARE TUBE REVEALS AND SQUARE TUBE FRAMES WITH ACM PANELS WITH VINYL COPY

SIGN POSTS = 4" SQUARE TUBE PAINTED SATIN MP12416 SHIPYARD GREY
 REVEALS = 2" SQUARE TUBE PAINTED SATIN MAP WHITE
 SIGN PANEL = 3MM WHITE ACM PAINTED SATIN MAP TO MATCH PMS 188C WITH 3M WHITE CONTROLTAC VINYL



Existing

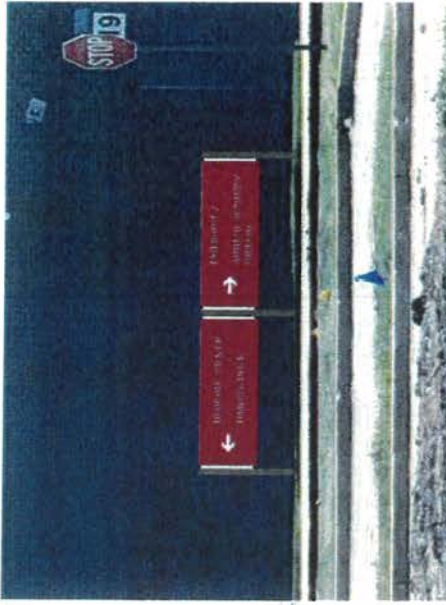

Proposed (NTS)

SCALE: 3/8" = 1'

LEGACY SIGN
GROUP

7933 W Hwy 6, Westville, IN 46391

PROJECT: Tricreek School Corp
 2051 E Commercial Ave.
 Lowell, IN 46356

REP: Larry Yurko 219-406-2002

DATE: 7-5-2024

DRAWING: LY-0371-9

REFERENCE:

PROJECT #: 240352


REVISIONS:

1. Update post color 7-5-24 JB


CLIENT APPROVAL:

By signing this print, I understand that I am accepting all aspects of this drawing. This includes artwork, specifications, dimensions, spelling and all other representations herein. I also understand that color representations on this print are approximate, and may not match actual colors produced.



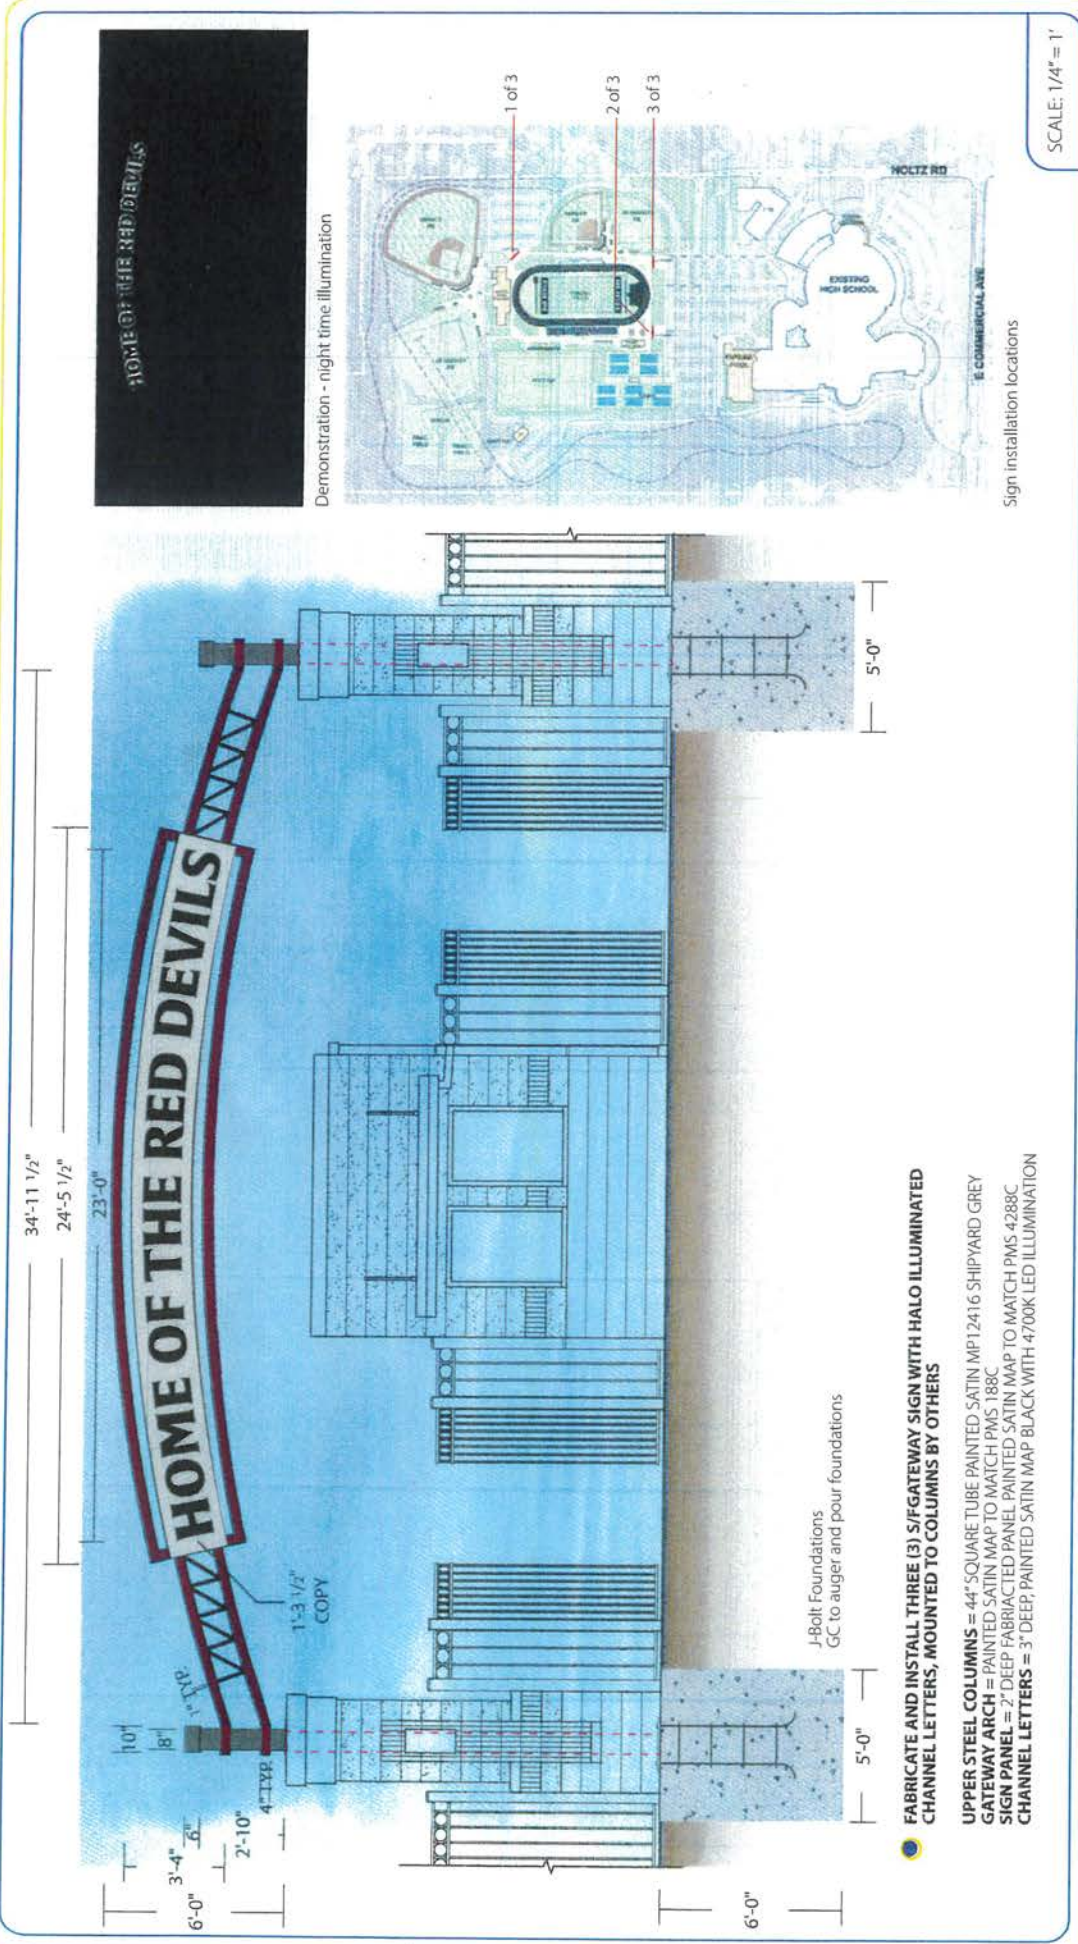

Demonstration - night time illumination

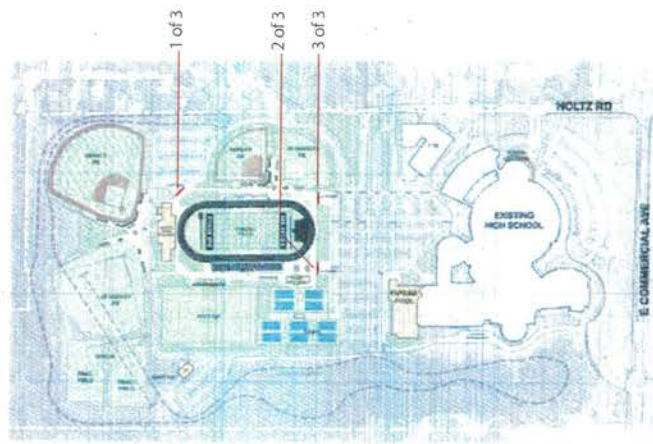

Sign installation locations

SCALE: 1/4" = 1'

FABRICATE AND INSTALL THREE (3) S/GATEWAY SIGN WITH HALO ILLUMINATED CHANNEL LETTERS, MOUNTED TO COLUMNS BY OTHERS

UPPER STEEL COLUMNS = 44" SQUARE TUBE PAINTED SATIN MP12416 SHIPYARD GREY
 GATEWAY ARCH = PAINTED SATIN MAP TO MATCH PMS 188C
 SIGN PANEL = 2" DEEP FABRICATED PANEL PAINTED SATIN MAP TO MATCH PMS 4288C
 CHANNEL LETTERS = 3" DEEP, PAINTED SATIN MAP BLACK WITH 4700K LED ILLUMINATION

J-Bolt Foundations
 GC to auger and pour foundations



7933 W Hwy 6, Westville, IN 46391

PROJECT: Tricreek School Corp
 2051 E Commercial Ave.
 Lowell, IN 46356

REP: Larry Yurko 219-406-2002

DATE: 7-5-2024
 DRAWING: LY-0371-11
 REFERENCE:

PROJECT #: 240352

REVISIONS:

1. Add foundation and placement info 7-2-24 JB
2. Additional foundation detail 7-5-24 JB
3. Update column color 7-5-24 JB

CLIENT APPROVAL:

By signing this print, I understand that I am accepting all aspects of this drawing. This includes artwork, specifications, dimensions, spelling and all other representations herein. I also understand that color representations on this print are approximate, and may not match actual colors produced.





Note:
Fascia
color
TBD

- ONE (1) FABRICATED LOGO AND ONE (1) SET OF FABRICATED ALUMINUM LETTERS MOUNTED TO RADIUS BUILDING FASCIA
- LOGO = 2" DEEP, RETURNS PAINTED SATIN MAP TO MATCH PMS 118C WITH DIGITALLY PRINTED VINYL. GRAPHIC ON FACE
- COPY = 2" DEEP, PAINTED SATIN MAP WHITE



SCALE: 3/16" = 1'



7933 W Hwy 6, Westville, IN 46391

PROJECT: Tricreek School Corp
2051 E Commercial Ave.
Lowell, IN 46356

REP: Larry Yurko 219-406-2002

DATE: 7-5-2024

DRAWING: LY-05711-12

REFERENCE:

PROJECT #: 240352

REVISIONS:

- Add logo to scope, update sizes 7-2-24 JB
- Revise placement only 7-5-24 JB

CLIENT APPROVAL:

By signing this print, I understand that I am accepting all aspects of this drawing. This includes artwork, specifications, dimensions, spelling and all other representations herein. I also understand that color representations on this print are approximate, and may not match actual colors produced.

